


NOTE
 CONTRACTOR TO CONFIRM
 DIM PRIOR TO CONST.


BASEMENT
 FINISHED AREA: 550 SQ. FT.
 UNFINISHED AREA: 488 SQ. FT.

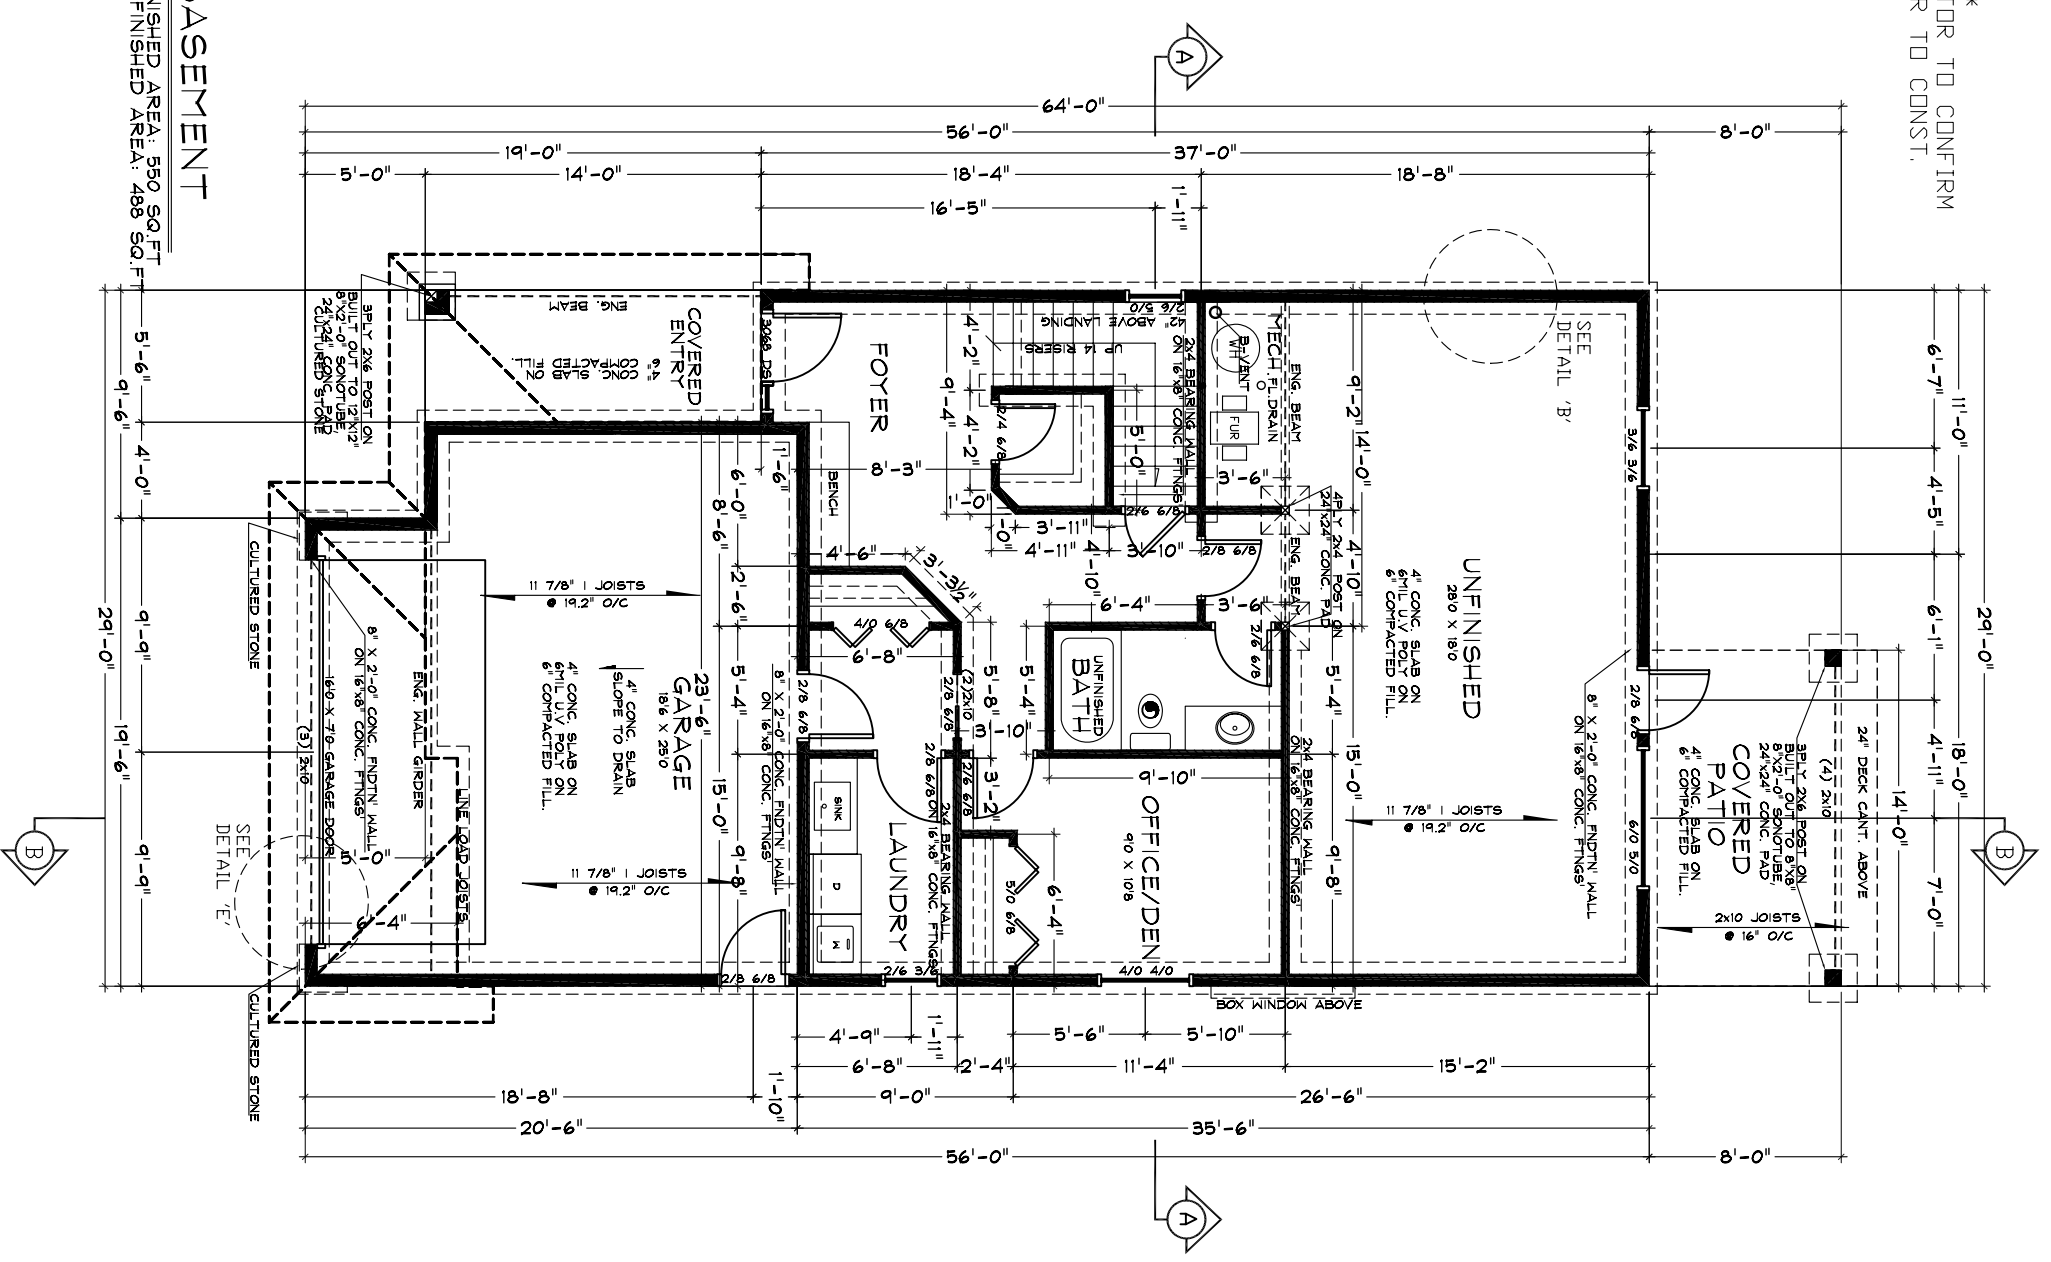

- EXHAUST FAN
- SMOKE DETECTOR

NOTE:
 APPROVED SMOKE ALARMS
 DETECTORS TO BE INSTALLED
 AND WIRING TO CONFORM

MAIN FLOOR
 AREA: 1346 SQ. FT.

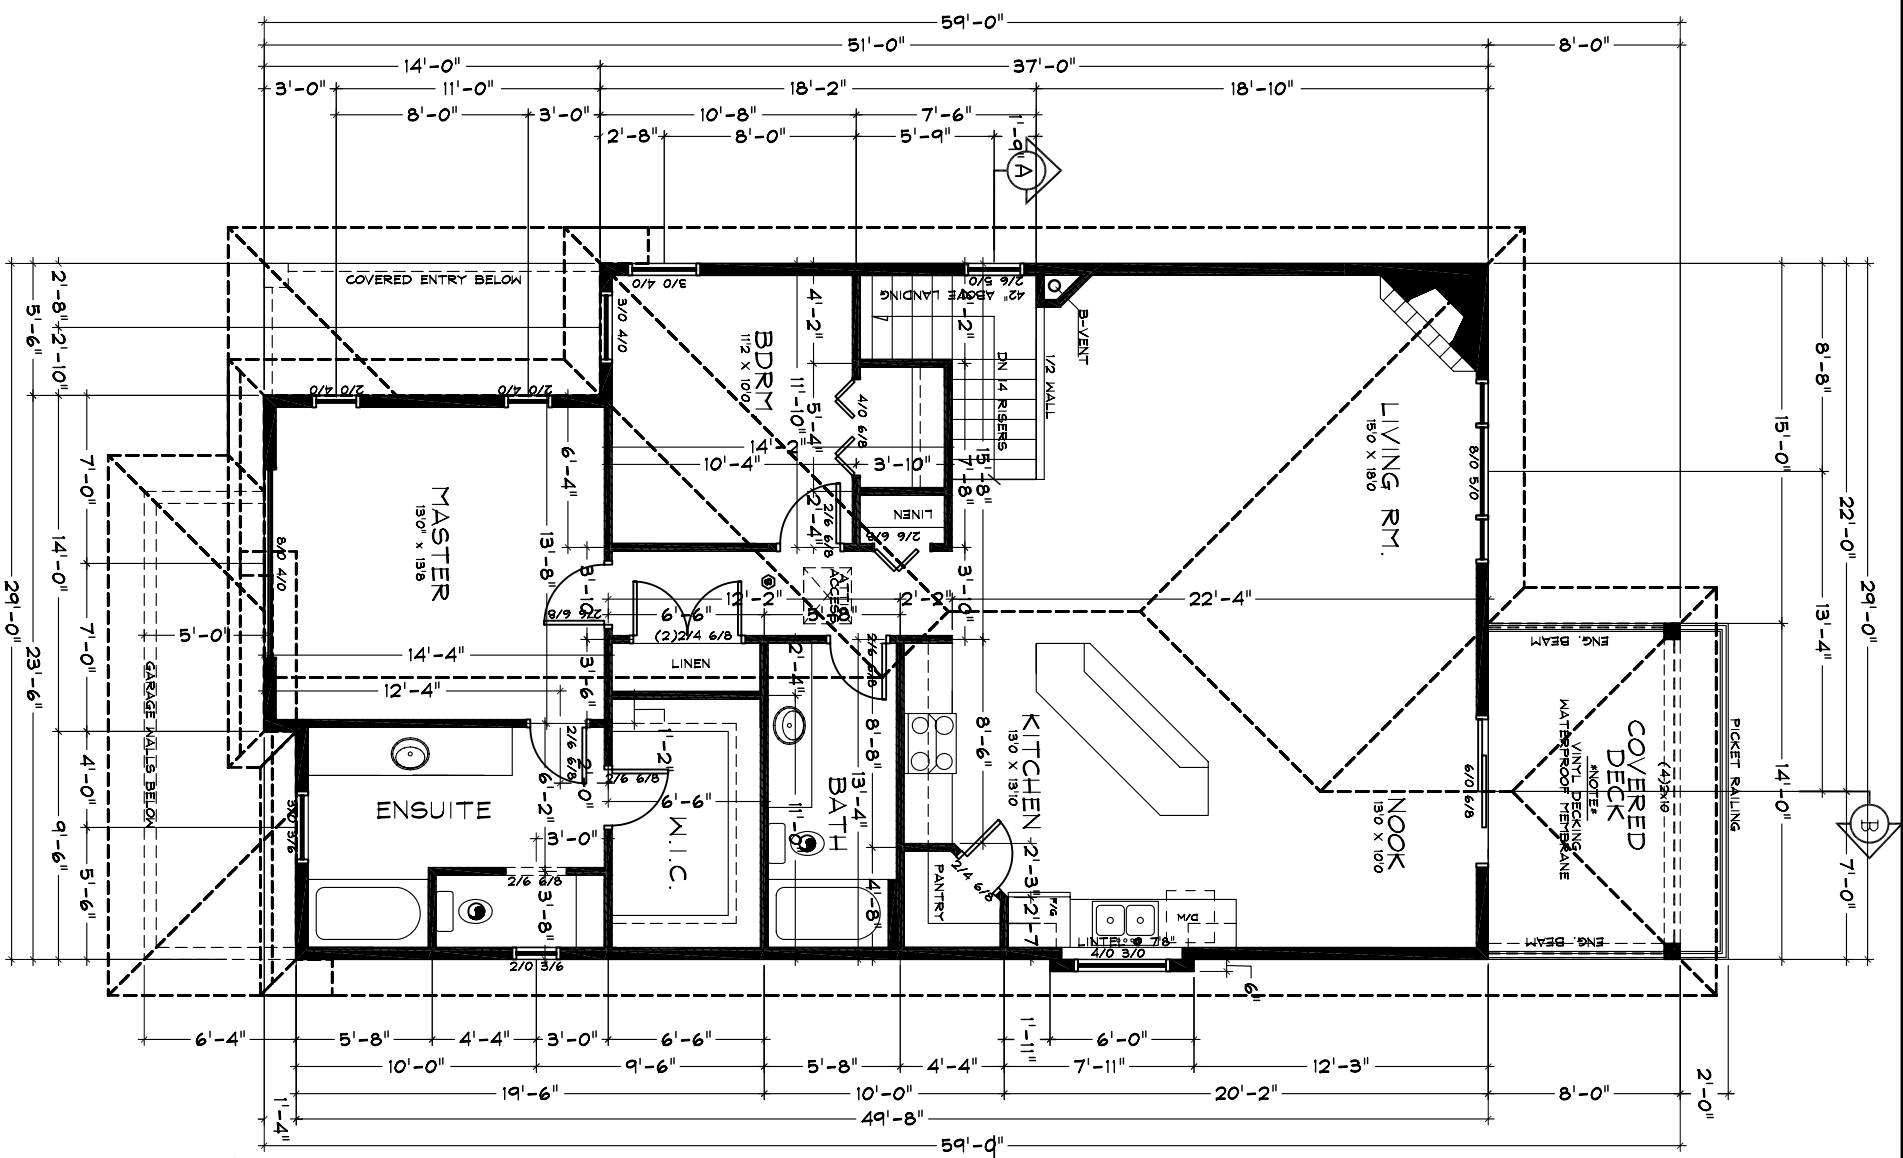

Sunrise
 Construction Ltd.

MULLINS
 DRAFTING & DESIGN
 184 DARTON STREET, KELLOWNA, B.C. V1Y 7W6
 TEL: (250) 778-2496
 FAX: (250) 778-2496
 EMAIL: mullinsdrafting@shaw.ca

PROJECT: RESIDENTIAL FOR
 SUNRISE ESTATES
 ASPEN
 DATE: MAY 28/2007
 SCALE: 1/4" = 1'-0"