


**MAIN FLOOR**



AREA: 913 SQ. FT.

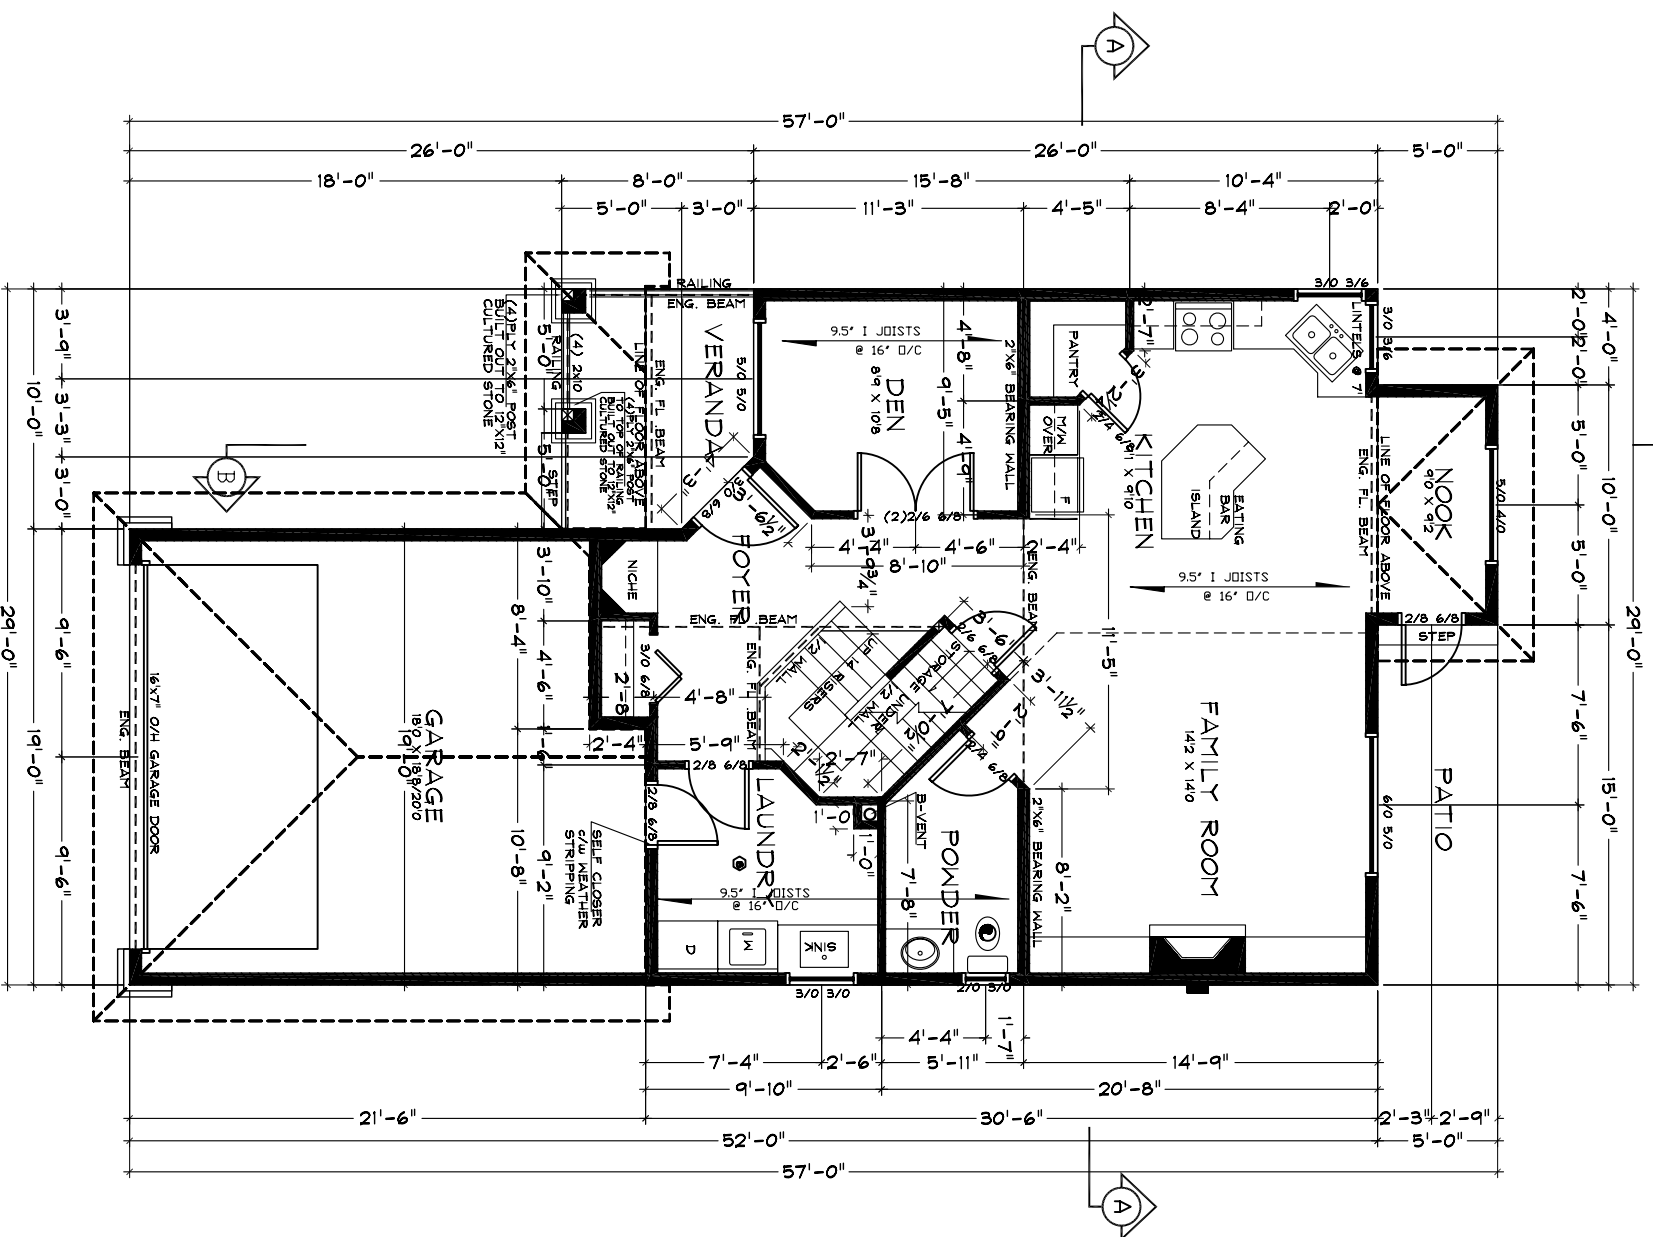

- ⊙ EXHAUST FAN
- ⊙ SMOKE DETECTOR

**UPPER FLOOR**

AREA: 904 SQ. FT.

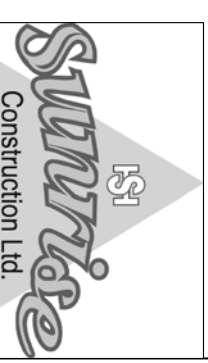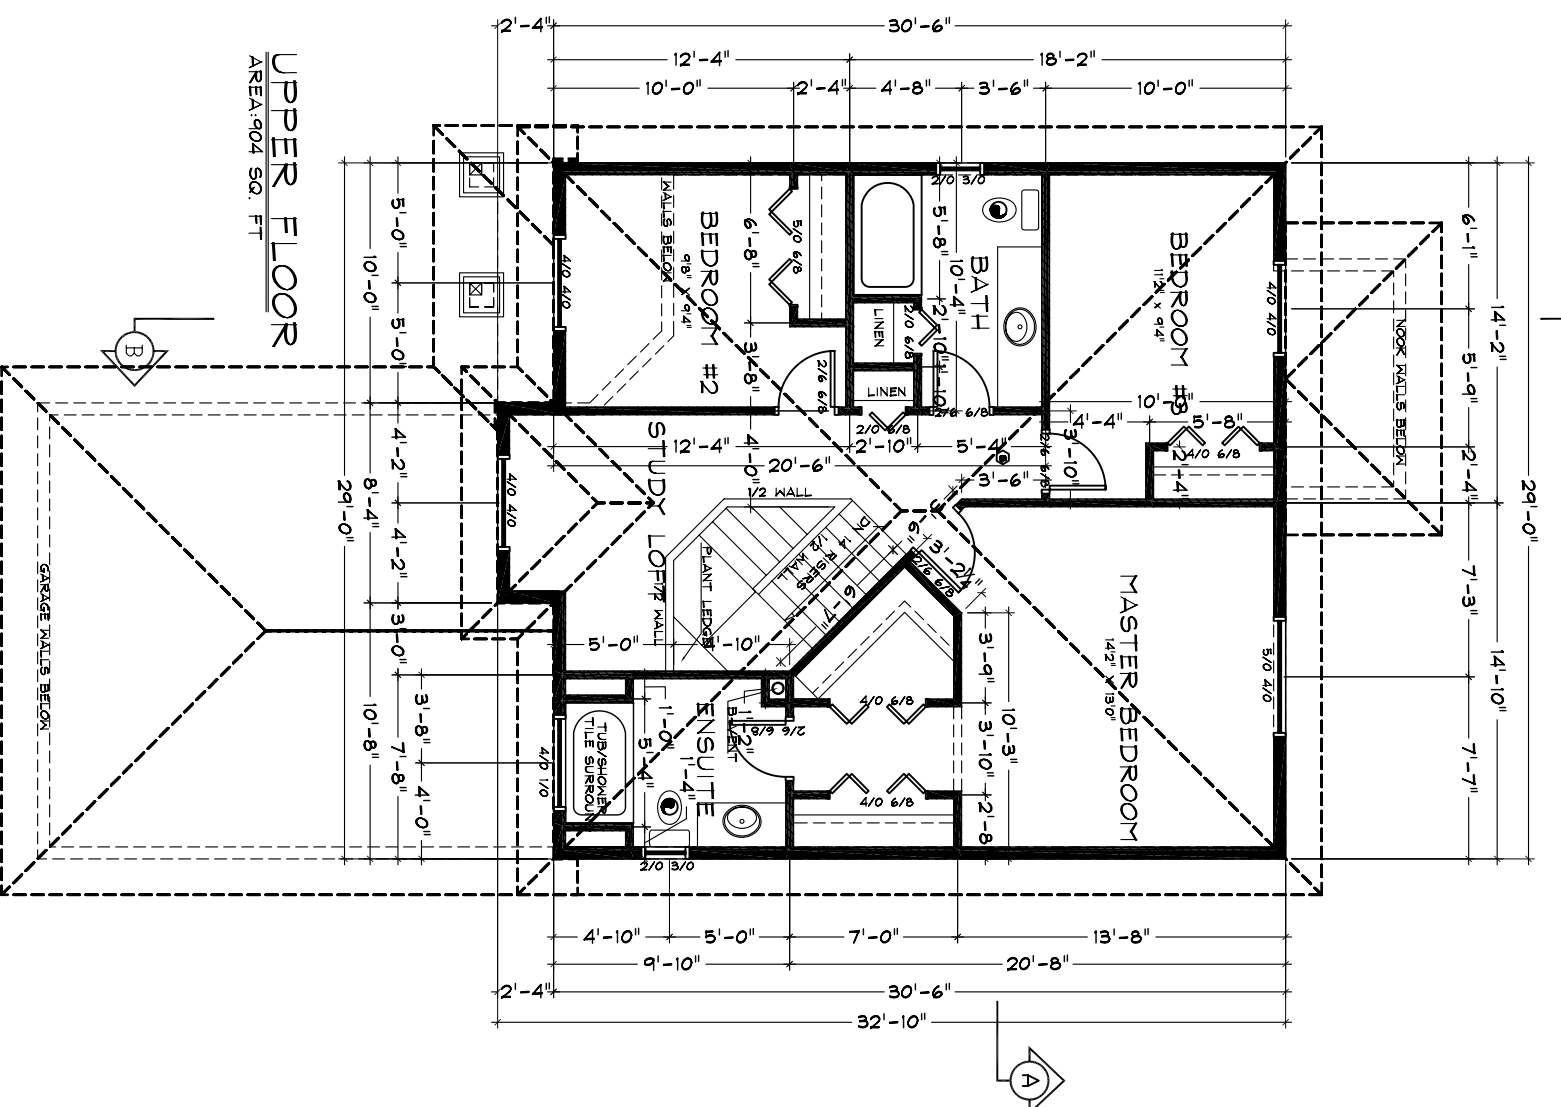

**MULLINS**  
DRAFTING & DESIGN  
1944 DANTON STREET, KELLOWNA, B.C. V1Y 7W6  
Cell: (250) 776-2498  
Fax: (250) 776-2498  
EMAIL: mullinsdrafting@shaw.ca

PROPOSED PROJECT FOR:  
**SUNRISES ESTATES**  
LAKEVIEW

DATE: MAY 25/2007  
SCALE: 1/4" = 1'0"

PAGES:  
**3 OF 4**