


NOTE:
APPROVED STONE ALARMS
DEFINED AND INTERCONNECTED

BASEMENT
FINISHED AREA: 506 SQ.FT. INCLUDING FOYER/STAIRS
UNFINISHED AREA: 614 SQ.FT.

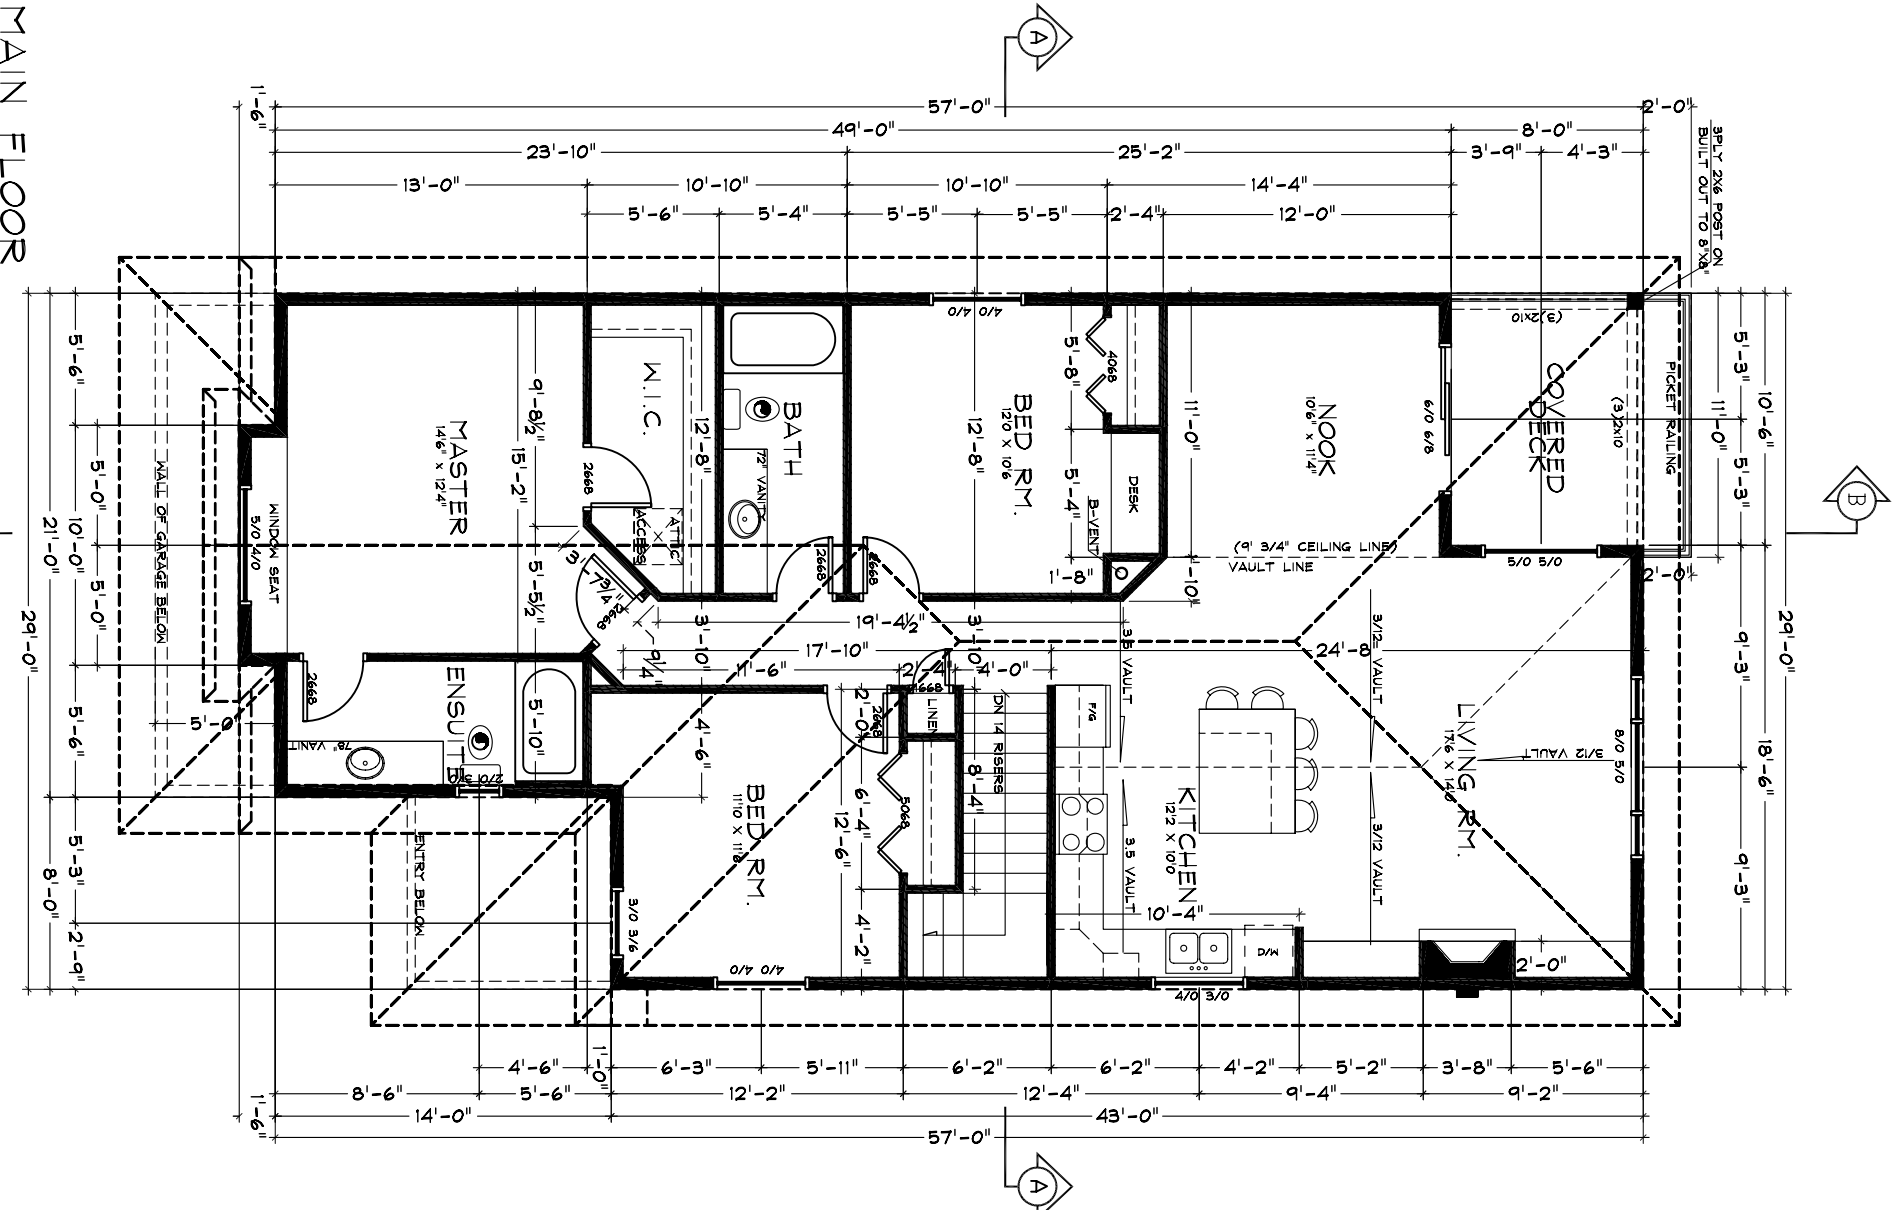

MAIN FLOOR
AREA: 1420 SQ.FT.
SCALE: 1/4" = 1'

NOTE
CONTRACTOR TO CONFIRM
DIM PRIOR TO CONST.
● EXHAUST FAN
● SMOKE DETECTOR

	MULLINS DRAFTING & DESIGN 1844 DAVYON STREET, KELLOWNA, B.C. V1Y 7W6 TEL: (250) 779-2498 FAX: (250) 779-2498 EMAIL: mullinsdrafting@shaw.ca
	PROPOSED PROJECT FOR: SINISE ESTATES REYNOLDS DATE: APRIL 04/2007
SCALE: 1/4" = 1' PAGES: 2 OF 3	