




NOTE
 CONTRACTOR TO CONFIRM
 DIM PRIOR TO CONST.

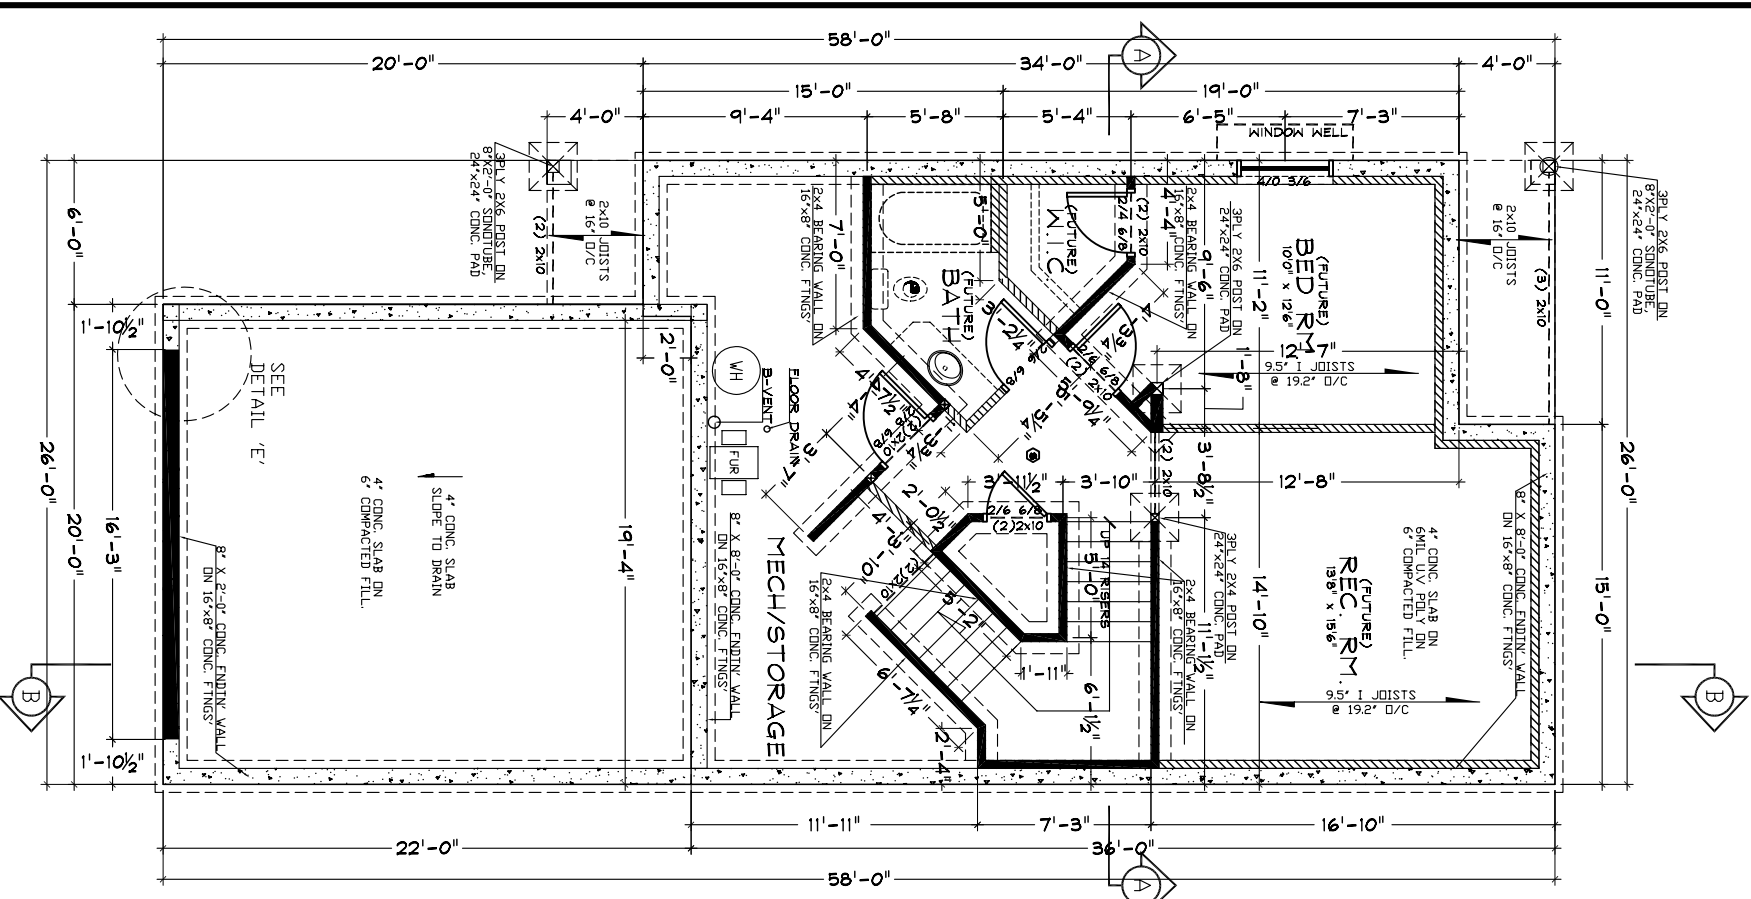

BASEMENT

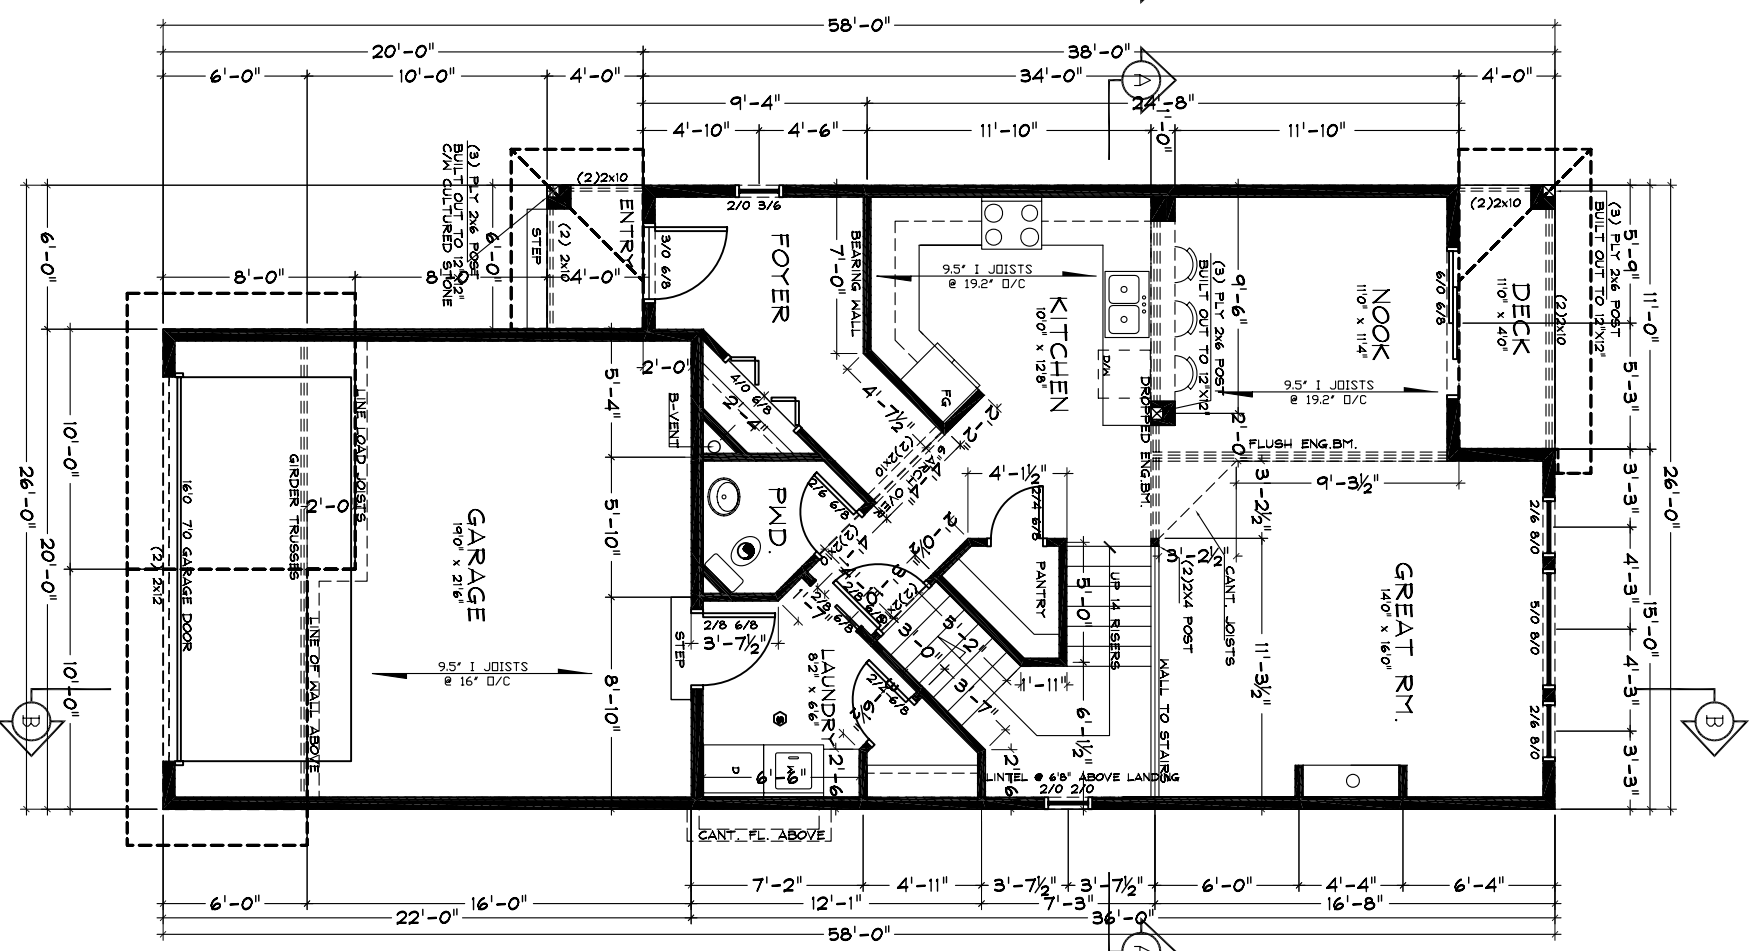

MAIN FLOOR
 AREA: 905 SQ. FT.

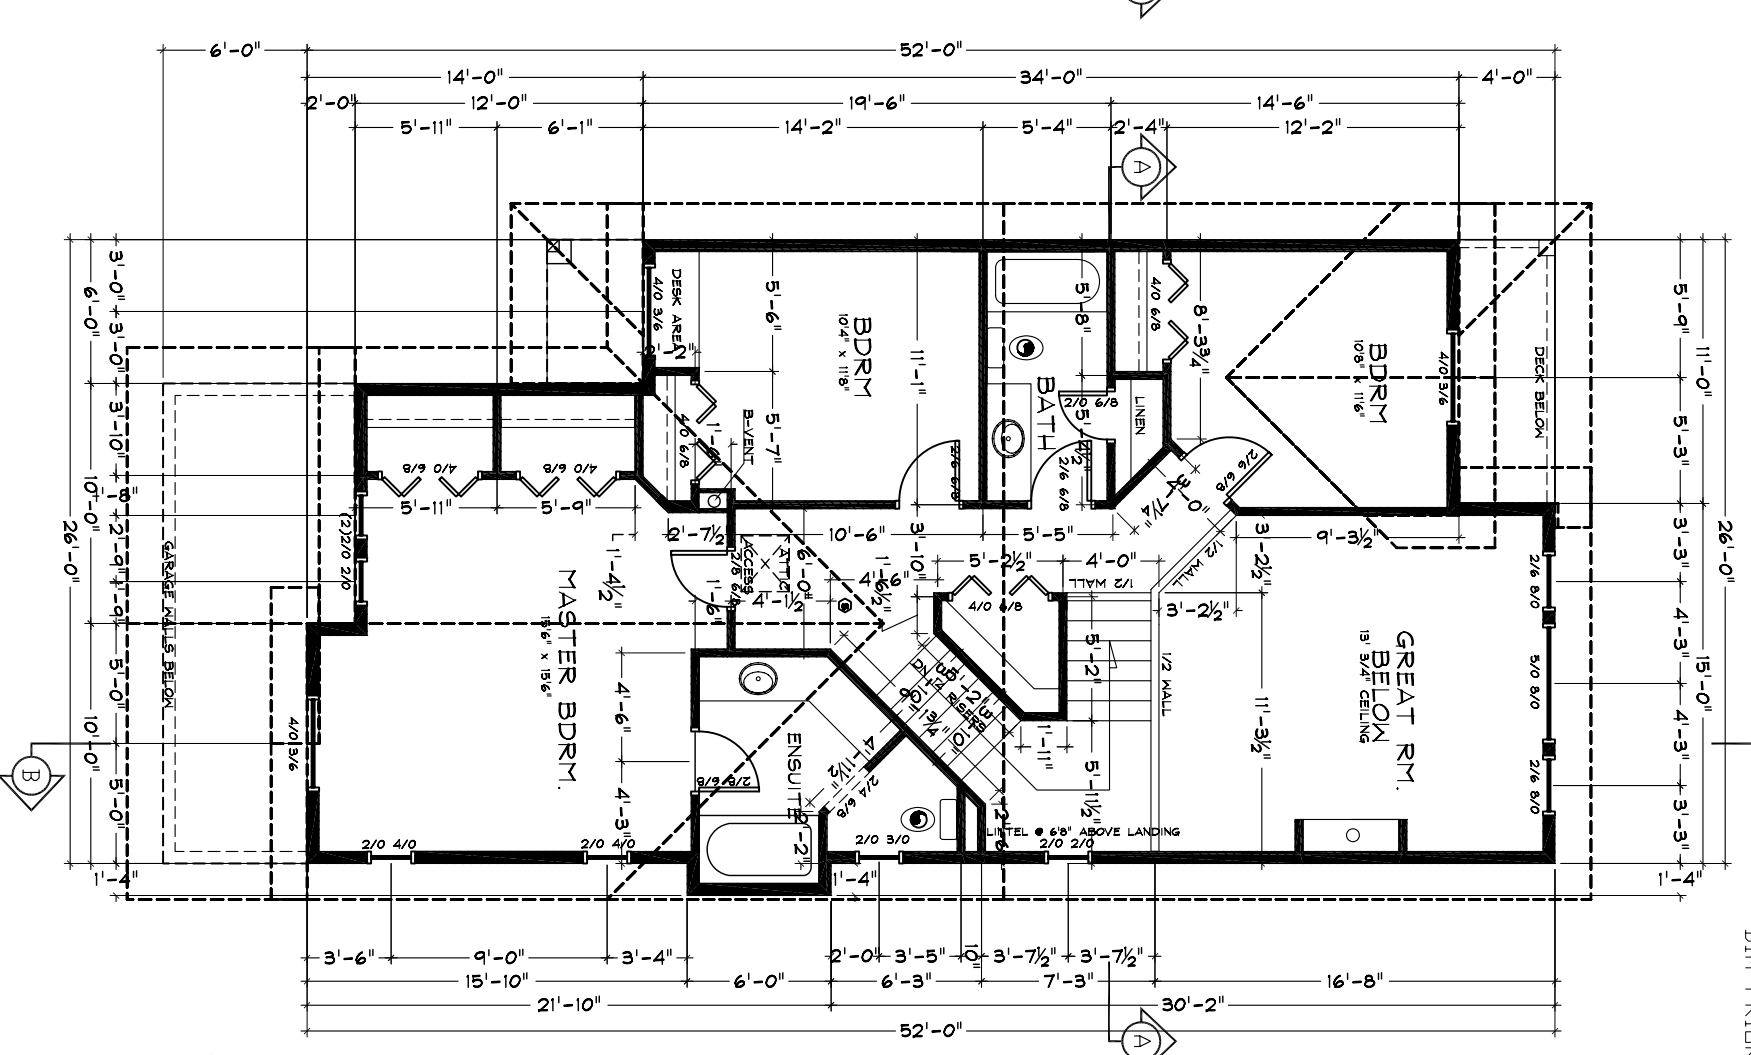

UPPER FLOOR
 AREA: 896 SQ. FT.

- EXHAUST FAN
- SMOKE DETECTOR

MULLINS
 DRAFTING & DESIGN
 1844 DAVENPORT STREET, KILGONA, B.C. V1Y 7W6
 TEL: (250) 775-2496
 FAX: (250) 775-2498
 EMAIL: mullinsdrafting@shaw.ca

PROPOSED PROJECT FOR:
SUNRISE ESTATES
 THE KENWOOD

DATE: JULY 28/2007
 SCALE: 1/4" = 1'-0"

PAGES:
2 OF 3